


KEY :


- Parkland Amenity Grass
- Amenity Grass
- Enhanced Grassland
- Herbaceous Borders adjacent to Play Area 2
- Groundcover Planting at Entrance Roundabout
- Hedges
- St Nicholas Green Shrubs and Yew Beds
- Front Gardens
- Not indicated on plan
- Broadleaf Plantations for information only, see Tree Maintenance.

Excluded from Maintenance Contract
(for information only)

- Mature Trees
- Mature Woodland
- Water / Reed beds

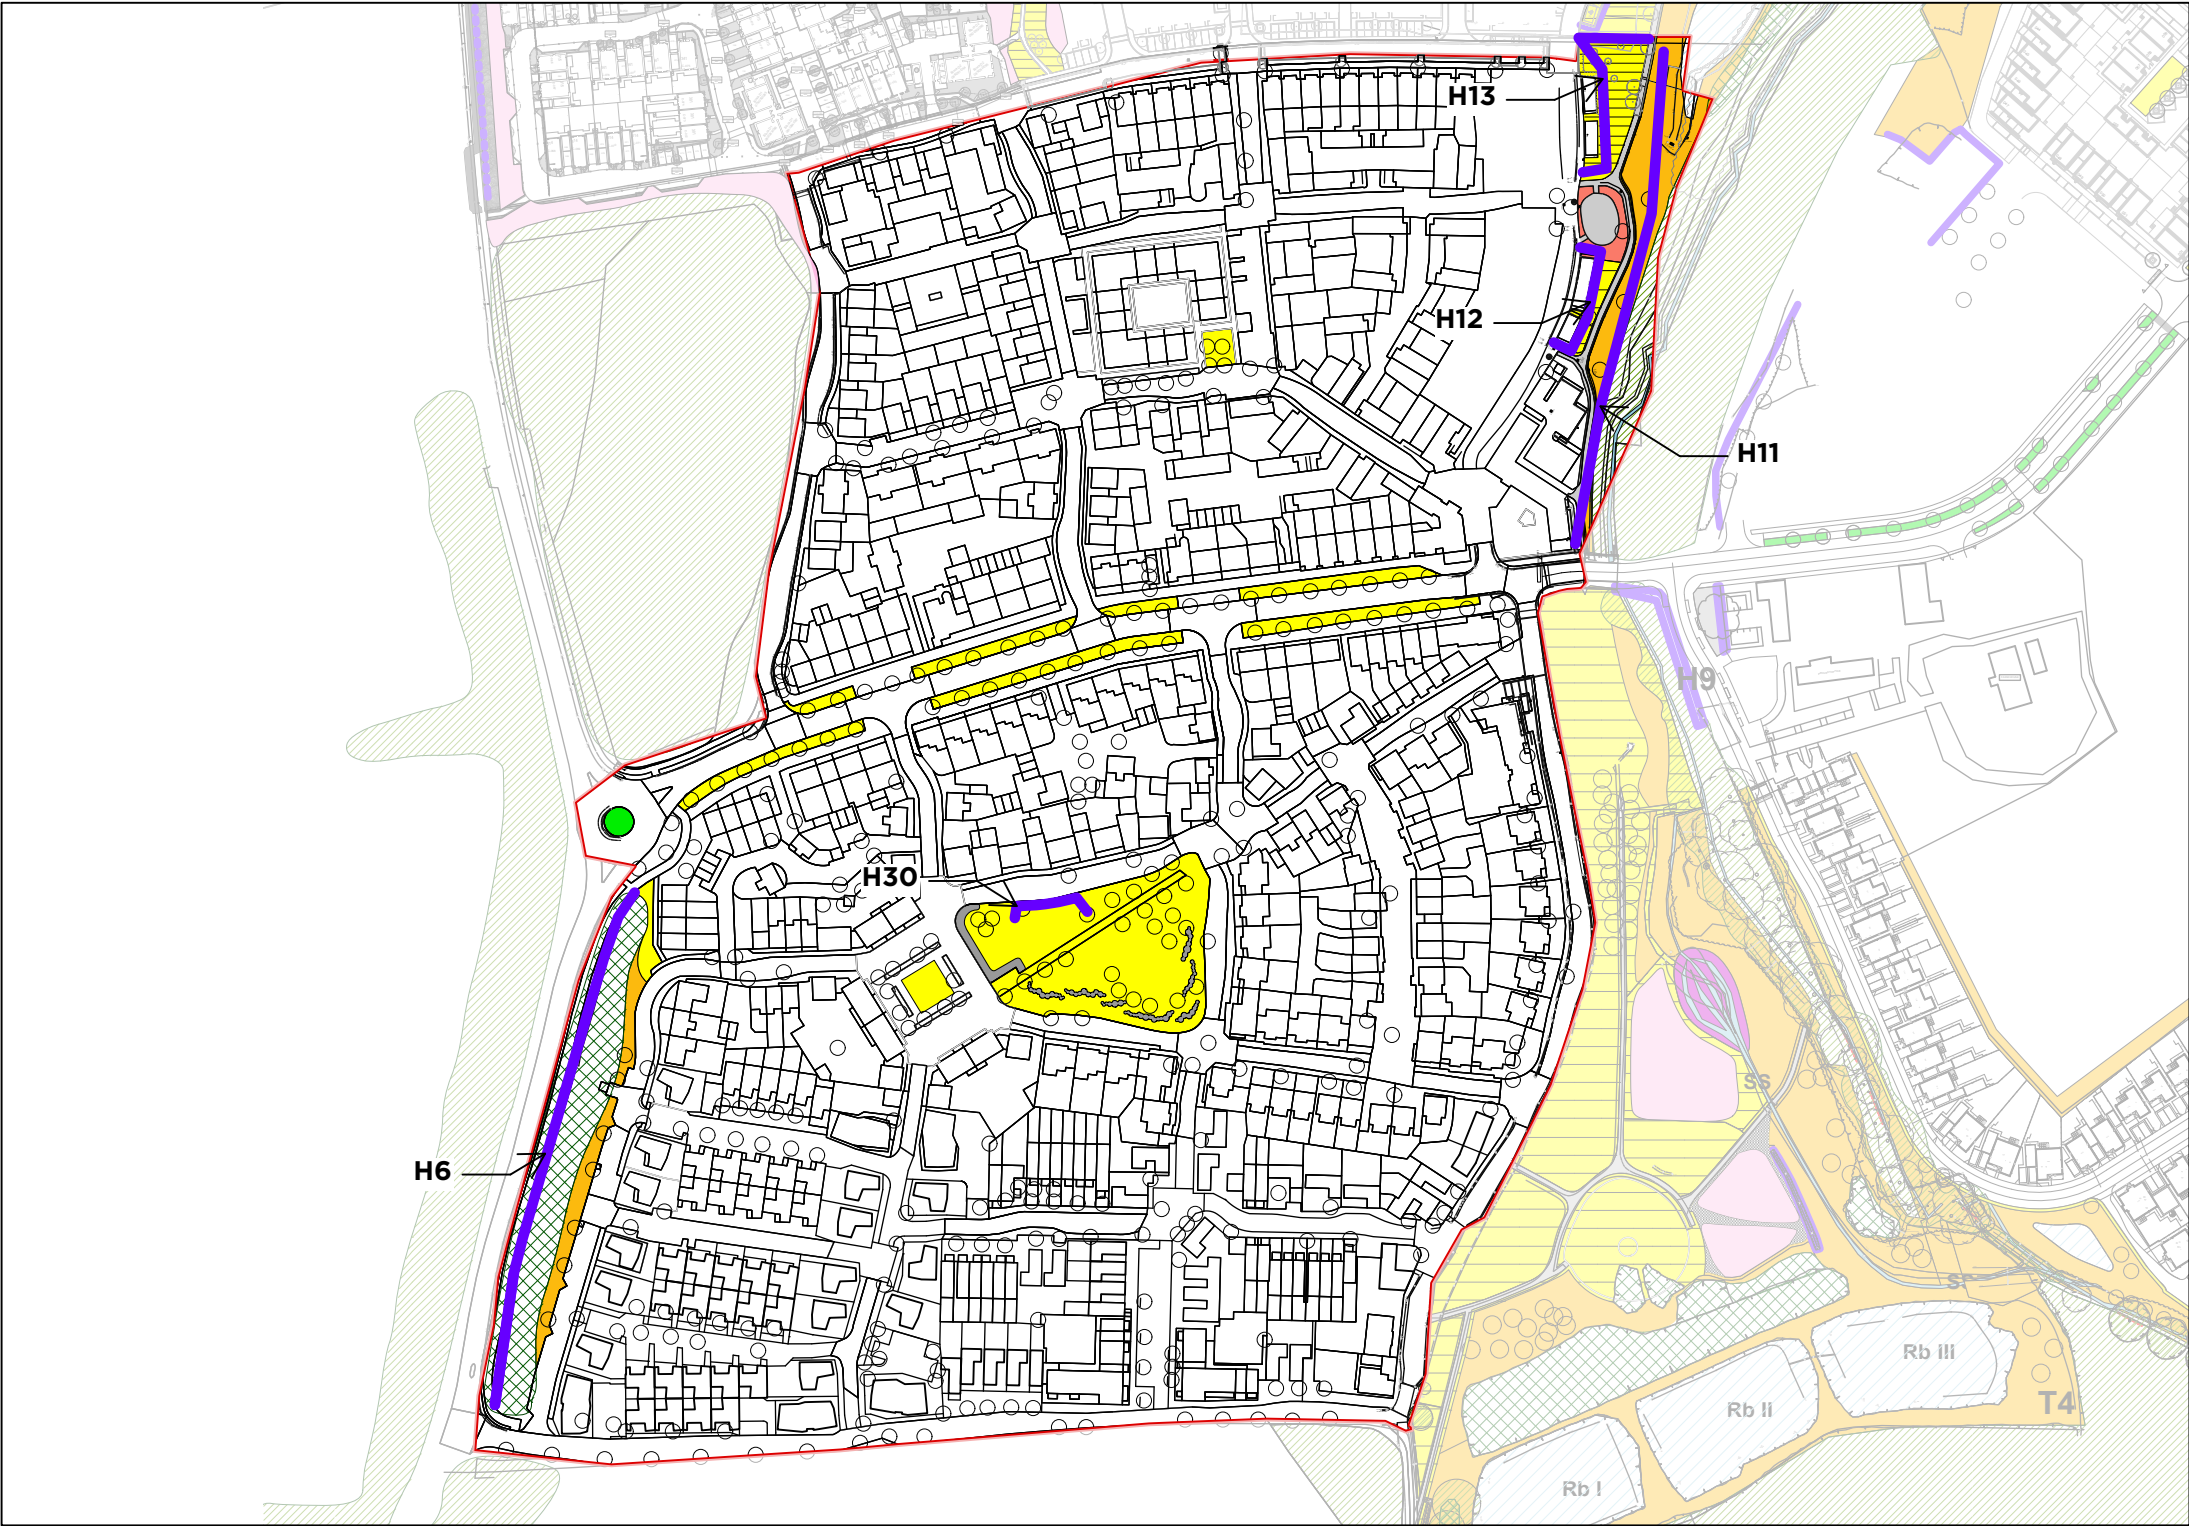

Note
Drawings are to be read in conjunction with
Newhall Landscape Maintenance Specification 2022/2024

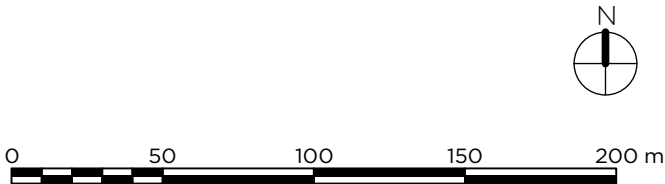

LANDSCAPE MAINTENANCE AREA 2		NEWHALL	
TENDER		colvin& moggridge The Old House, 2 Wellesley Court Road Croydon, Surrey CR0 1LE t +44 (0)20 8688 9083 f +44 (0)20 8686 5844 e croydon@colmog.co.uk www.colmog.co.uk	
1:2500			
01/04/22			
CP/CA	1166.12.109A		